


REVISION'S			
	DATE	BY	
			DRAWN BY: KHB
			CHECKED BY: RBW
			DATE: 01/2008
APPROVED BY: RBW			
DWC DATE: UC(09) 02A PERMIT APPLICATION DWG NUMBER(S)			

COVOL ENGINEERED FUELS
1865 WEST RIDGE ROAD
WELLINGTON, UTAH 841654

PLATE 7-2
SITE WATERSHED AND DRAINAGE MAP
WELLINGTON DRY COAL CLEANING FACILITY

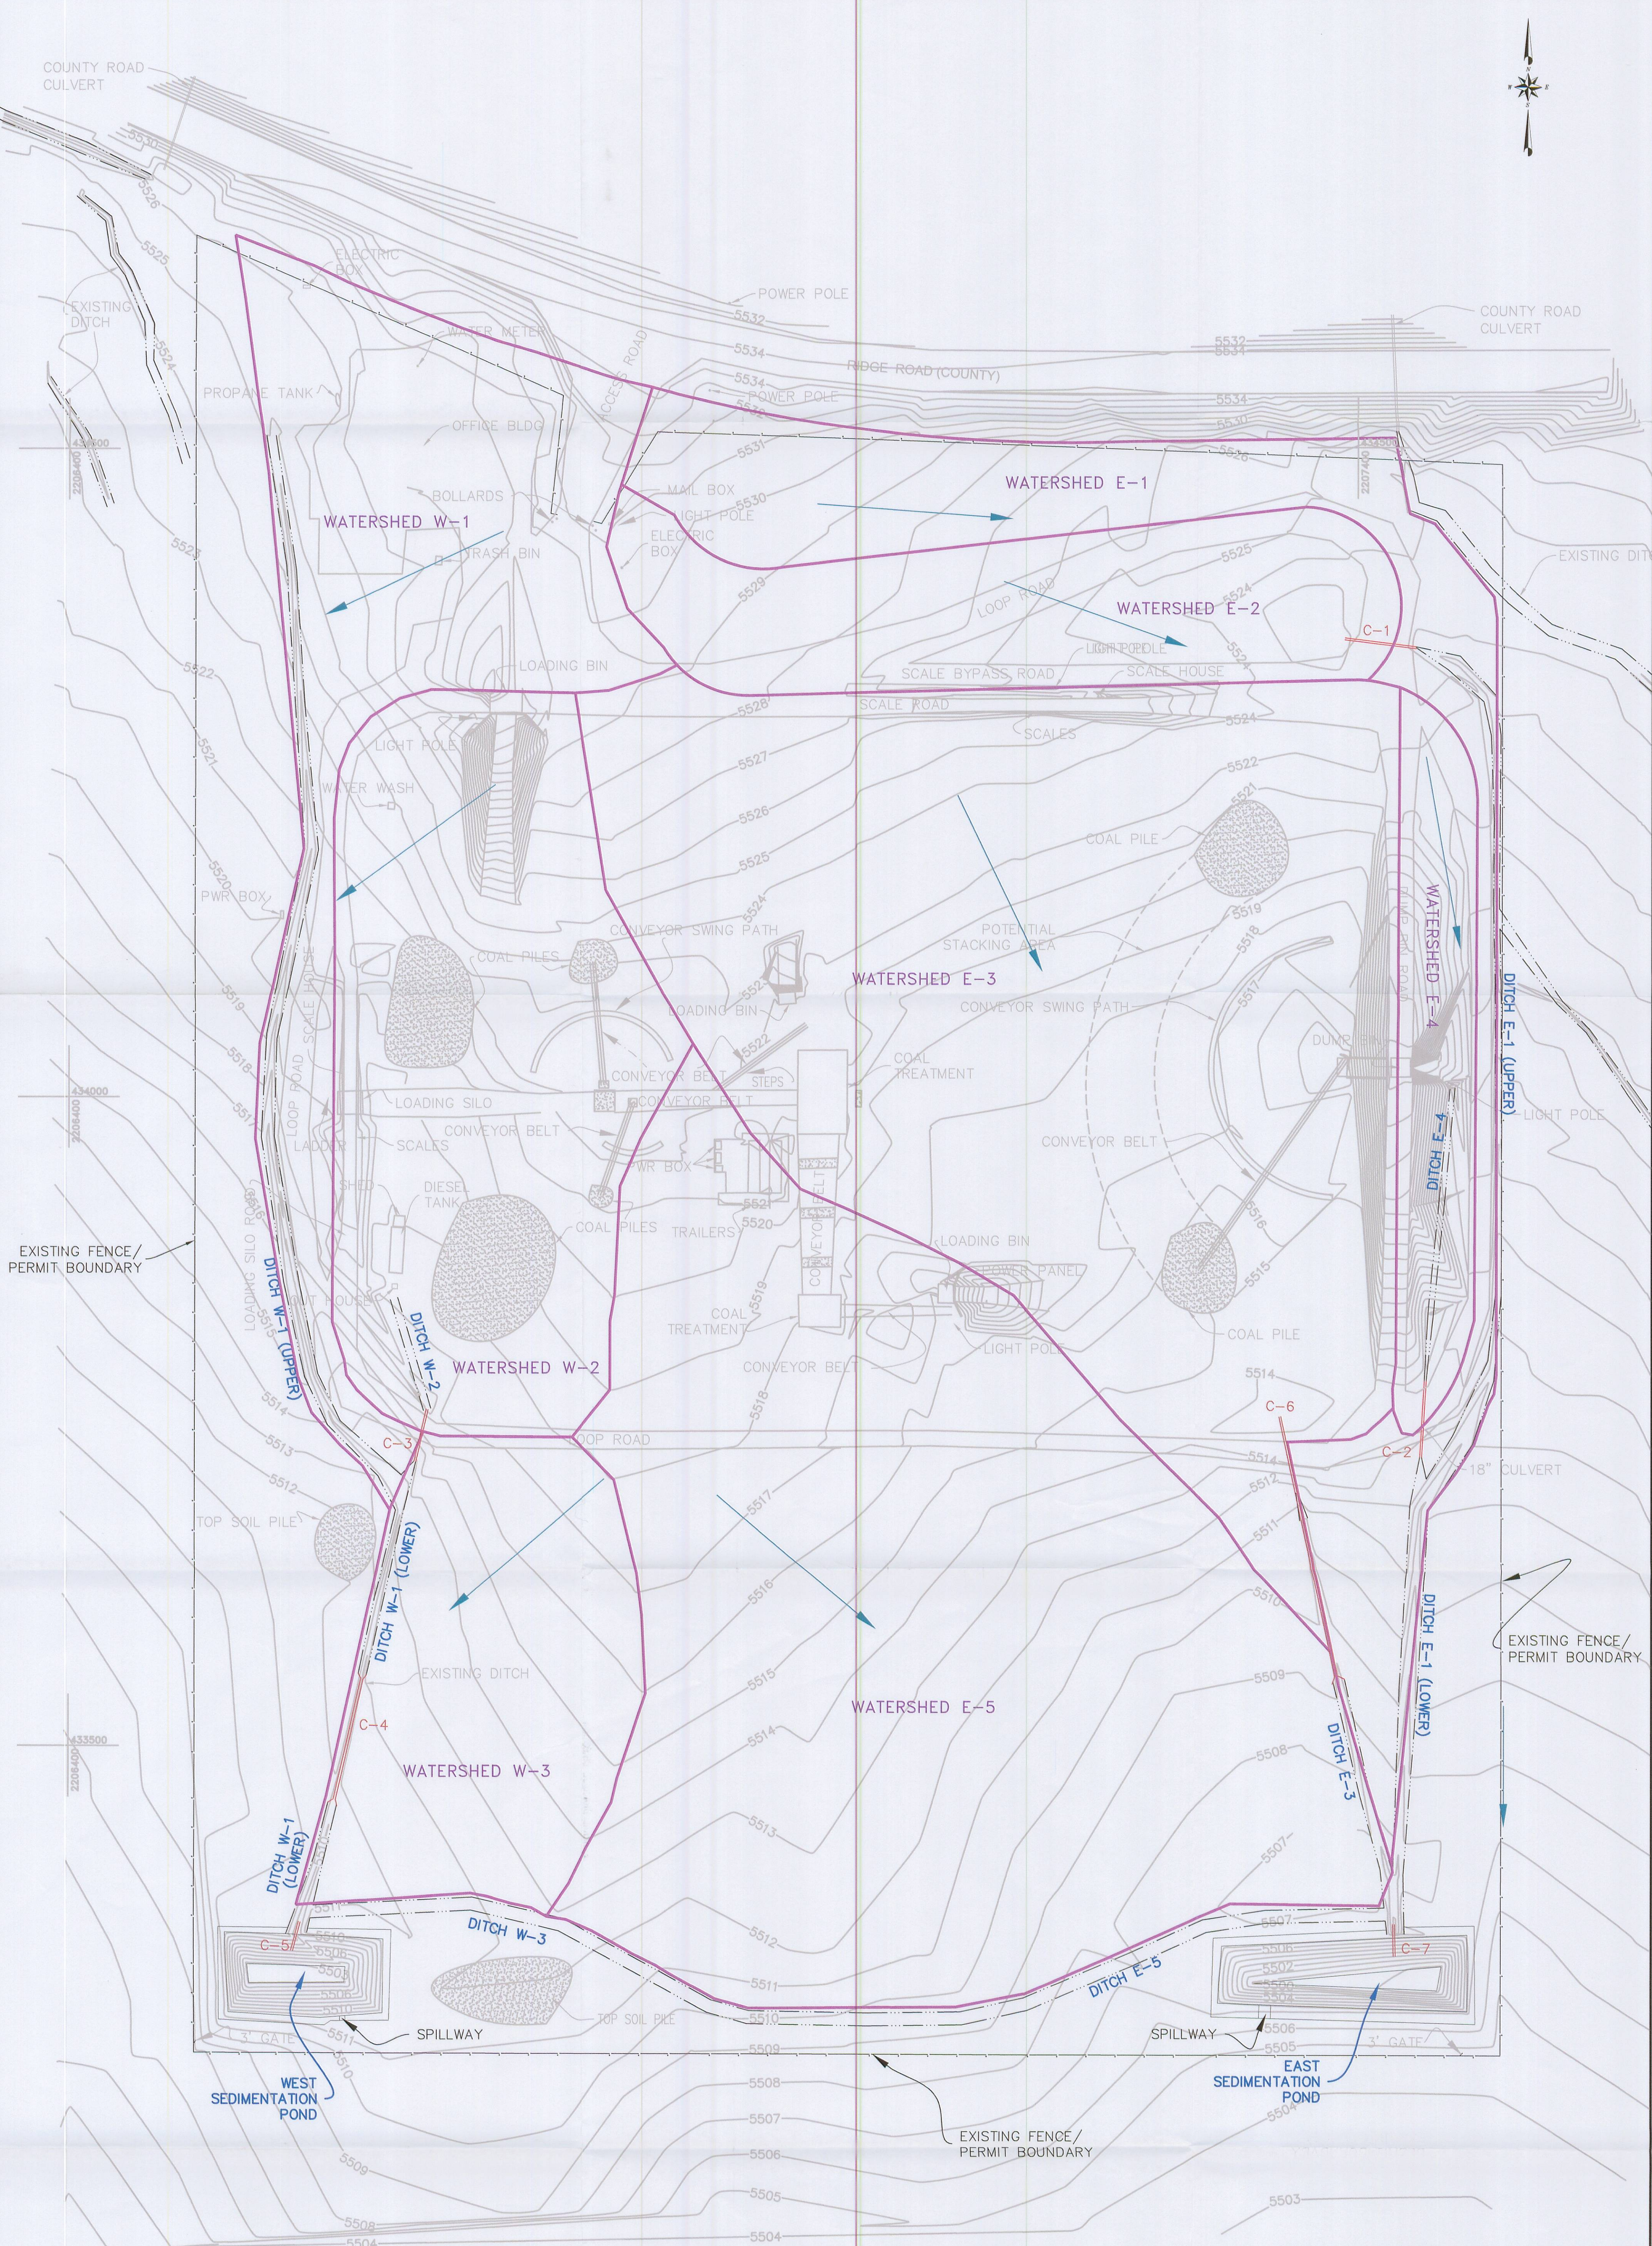


LEGEND

- GENERAL DRAINAGE DIRECTION

NOTES:

1. THIS SIZE AND LOCATION OF COAL STOCKPILES SHOWN ON THIS MAP ARE CORRECT AS OF THE SEPTEMBER 2008 SURVEY. HOWEVER, THESE STOCKPILES ARE DYNAMIC AND MAY CHANGE IN SIZE WITH TIME. NONETHELESS, PILE LOCATIONS WILL REMAIN GENERALLY AS INDICATED.
2. THE ENTIRE FENCED/PERMIT AREA WAS DEVELOPED PRIOR TO INITIAL PERMIT APPLICATION SUBMITTAL ON JANUARY 15, 2008

File in: ☐ Confidential
☐ Shelf
☒ Expandable
 In CP 70045 Warning
 Date: 2/20/88 or additional information

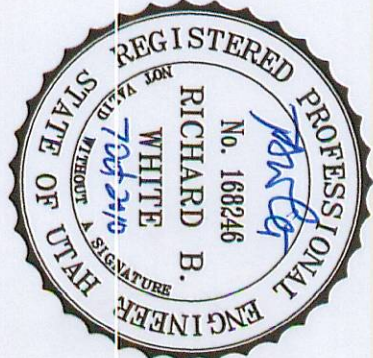

RECEIVED
DEC 20 2010

DIV. OF OIL, GAS & MINING

13 2010

OIL, GAS & MINING